



NORTH-EAST VIEW

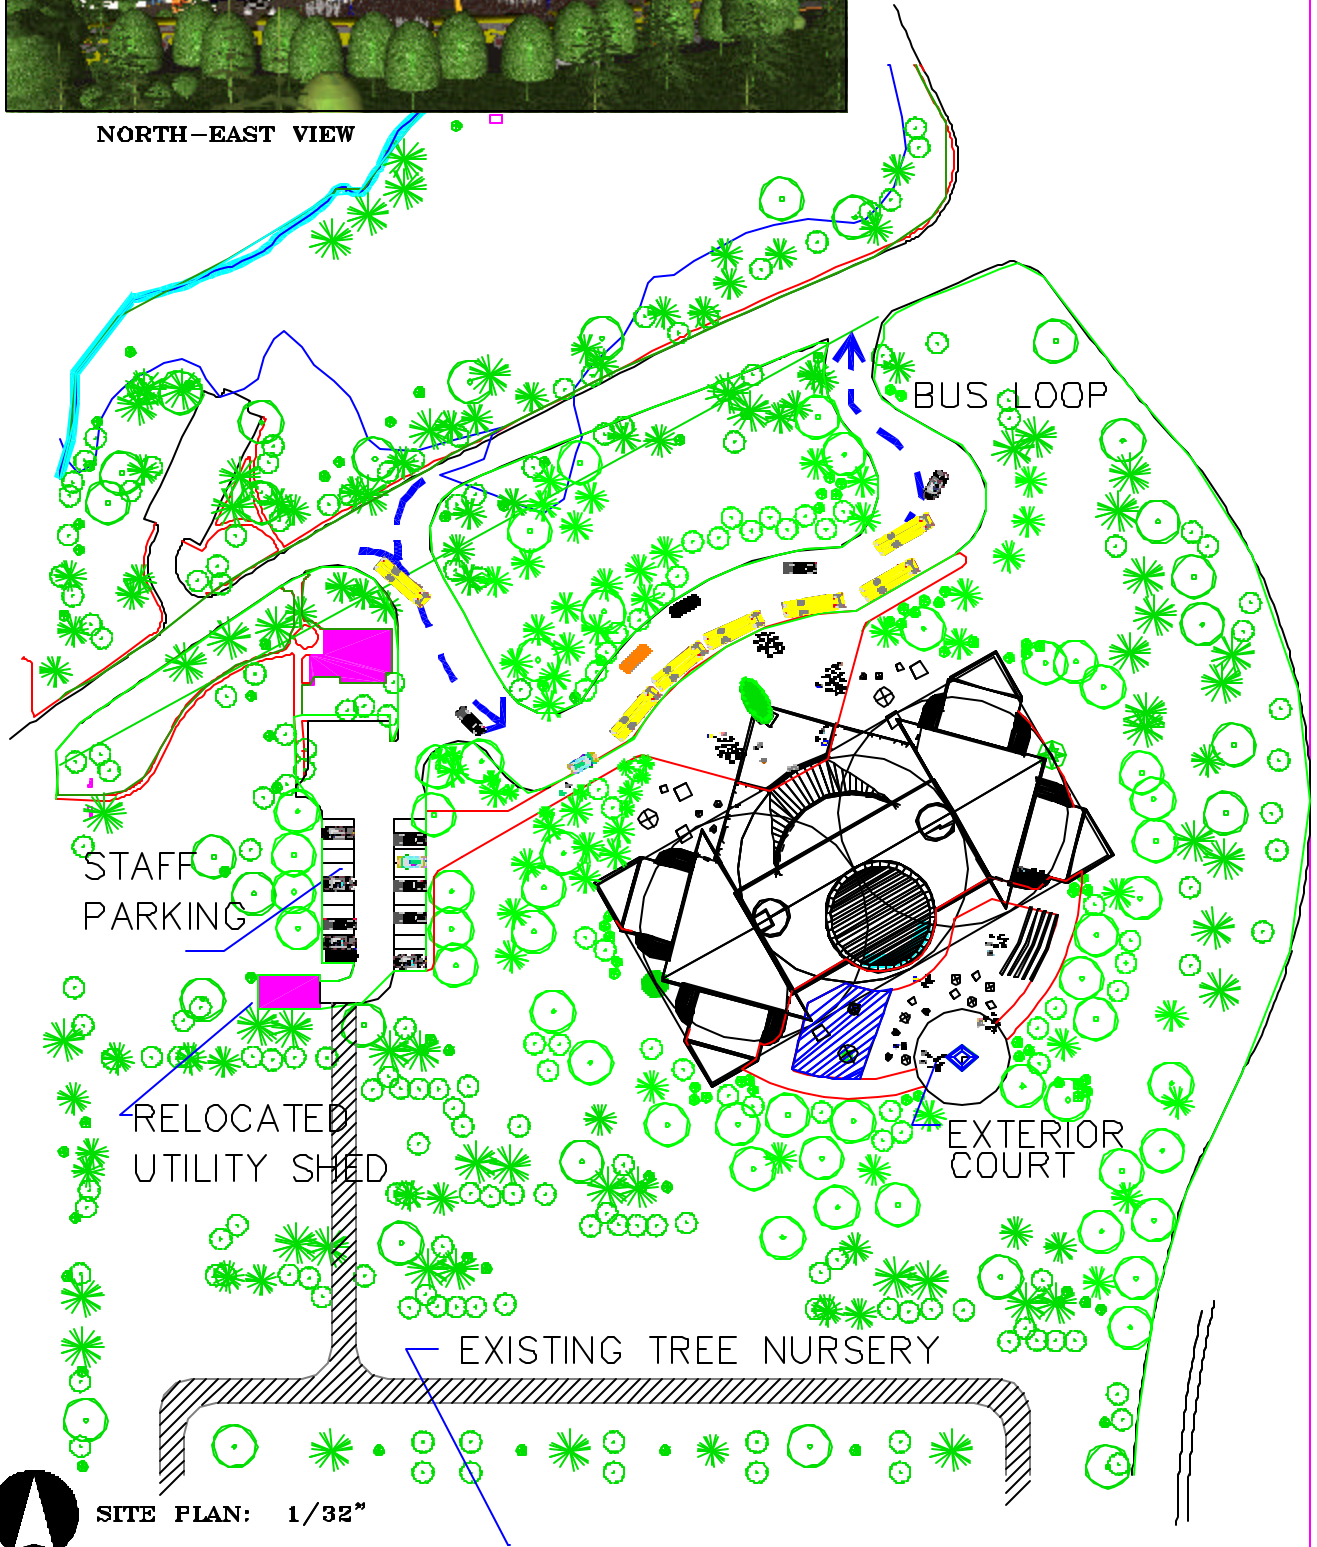

SITE PLAN: 1/32"

 

A DESIGN FOR ARCHITECTURAL EDUCATION

KURT DIETRICH
 THESIS CANDIDATE
 RAIC SYLLABUS PROGRAM

DATE	1. 2003
PROJECT NO.	SK950123
DATE	20-JAN-03
DESIGNER	L. SWENSON, SVA, NYME
PREPARED BY	K. PATRICK, SVA, NYME
CHECKED BY	L. SWENSON
APPROVED BY	S. SWENSON

SITE PLAN

Sheet No.
P-7