



LOWER FLOOR PLAN: 1/16"

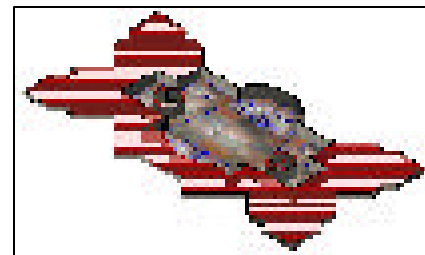


NORTH-WEST ISOMETRIC

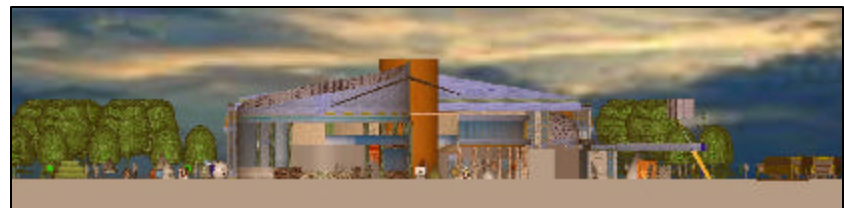

NORTH - SOUTH SECTION



EAST - WEST SECTION

 

A DESIGN FOR ARCHITECTURAL EDUCATION

**KURT DIETRICH
THESIS CANDIDATE
RAIC SYLLABUS PROGRAM**

DATE: 1. 2013
PROJECT NO: BK850123
SCALE: 3/8" = 1'-0"
DRAWN BY: L. SWINSON, SVA, NYU
CHECKED BY: P. PATRICK, RAIC, MIA
PROJECT: L. SWINSON, SVA, NYU
DATE: 1. 2013

LOWER FLOOR PLAN
BUILDING SECTIONS

DATE: P-10